











RANTOUL BUSINESS CENTER	
▲	ALIEN WORKS 1400
←	AUDITORIUM
←	CONFERENCE ROOM
▶	CONKINS 1502
←	DOWNSTATE TITLE LLC 1309
←	HAYDEN'S ATHLETIC 1104
▶	RANTOUL ECONOMIC DEV 1402
←	THRIVENT FINANCIAL 1314
▶	TRICARE SERVICE CENTER 1198














Village of Rantoul


RANTOUL BUSINESS CENTER

RENOVATION PROPOSAL

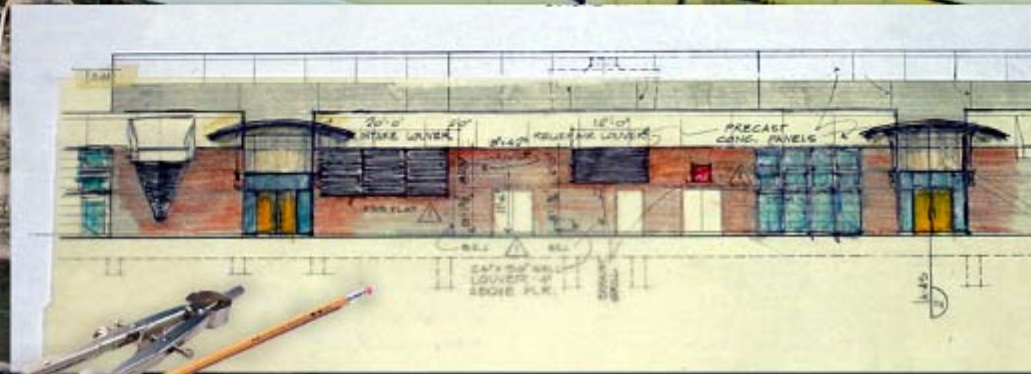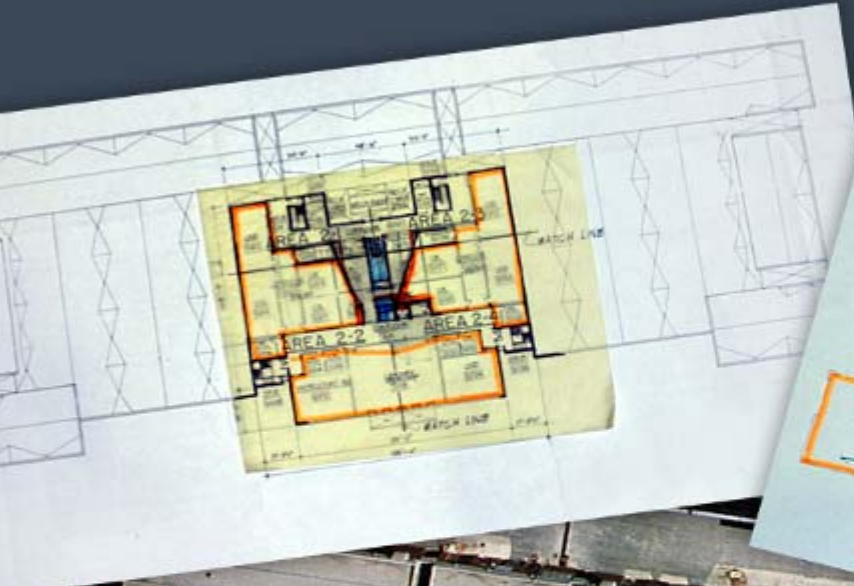

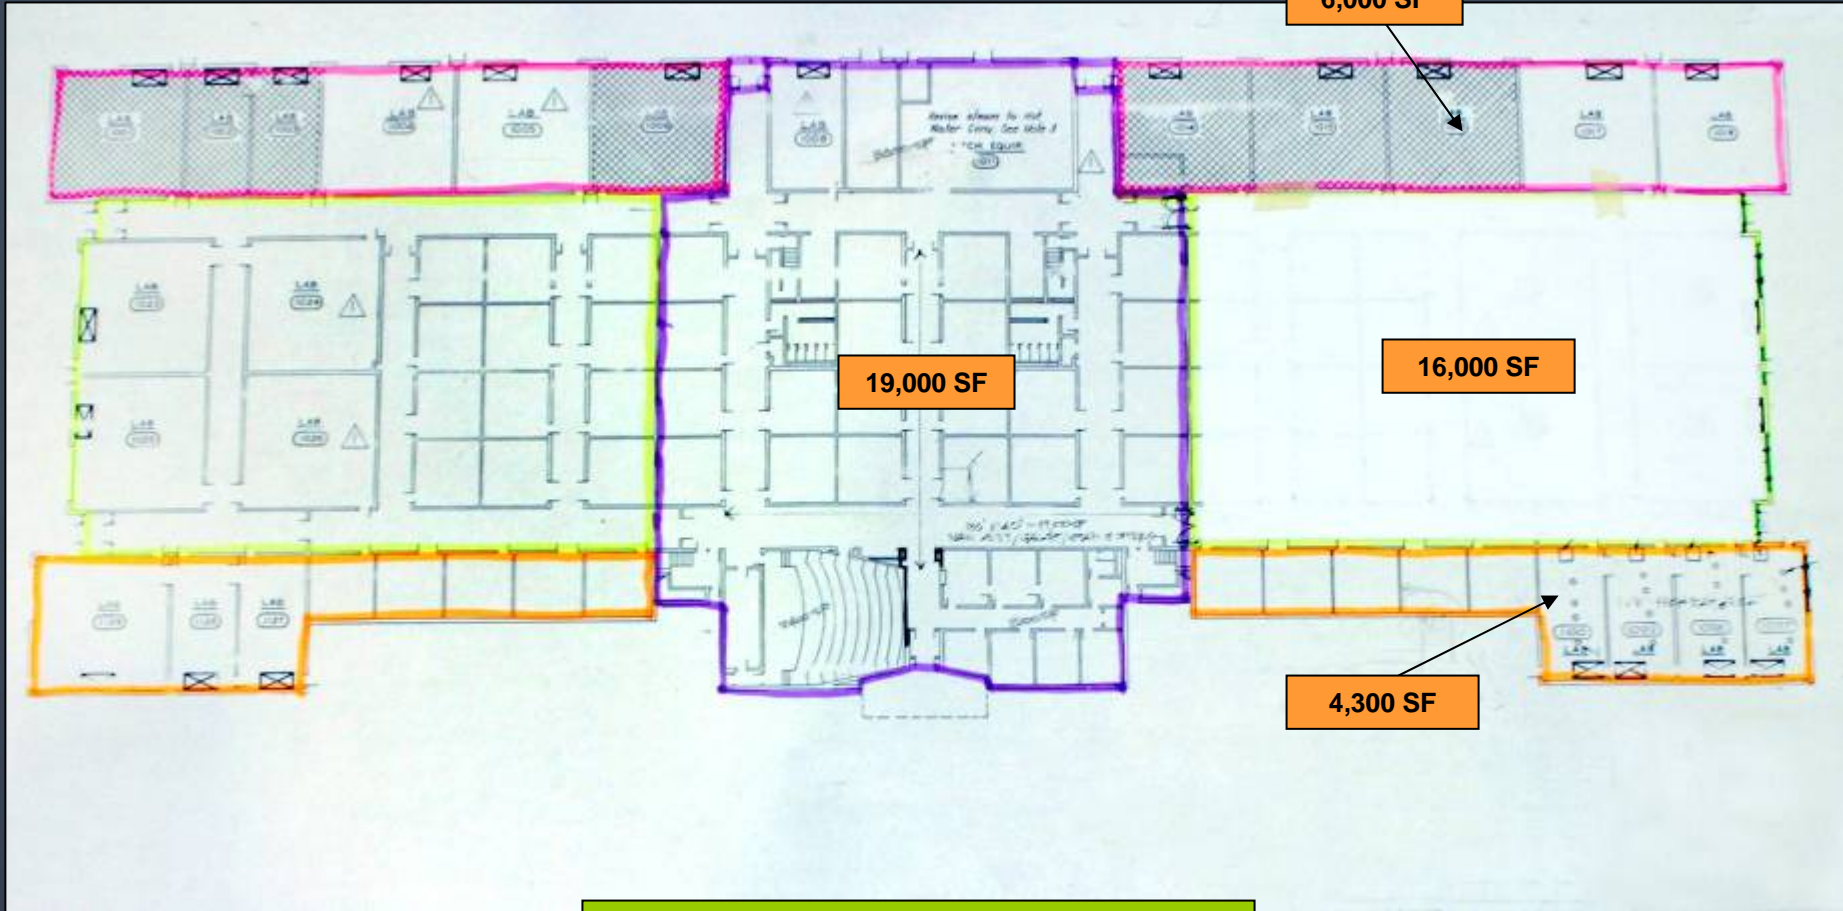


FIRST FLOOR AREA PLAN

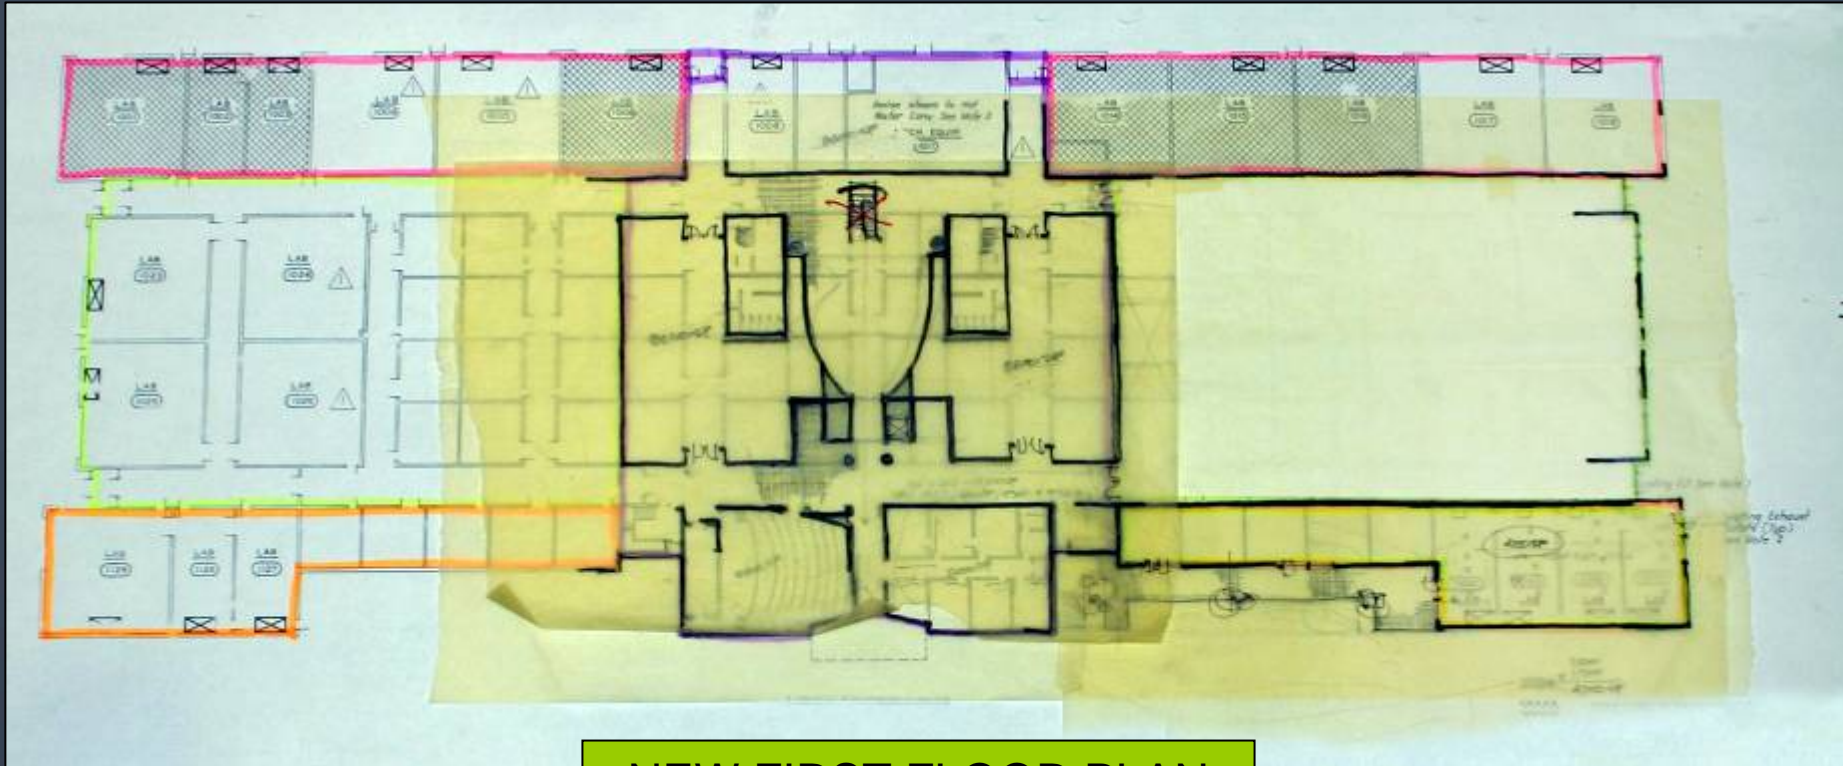

NEW FIRST FLOOR PLAN




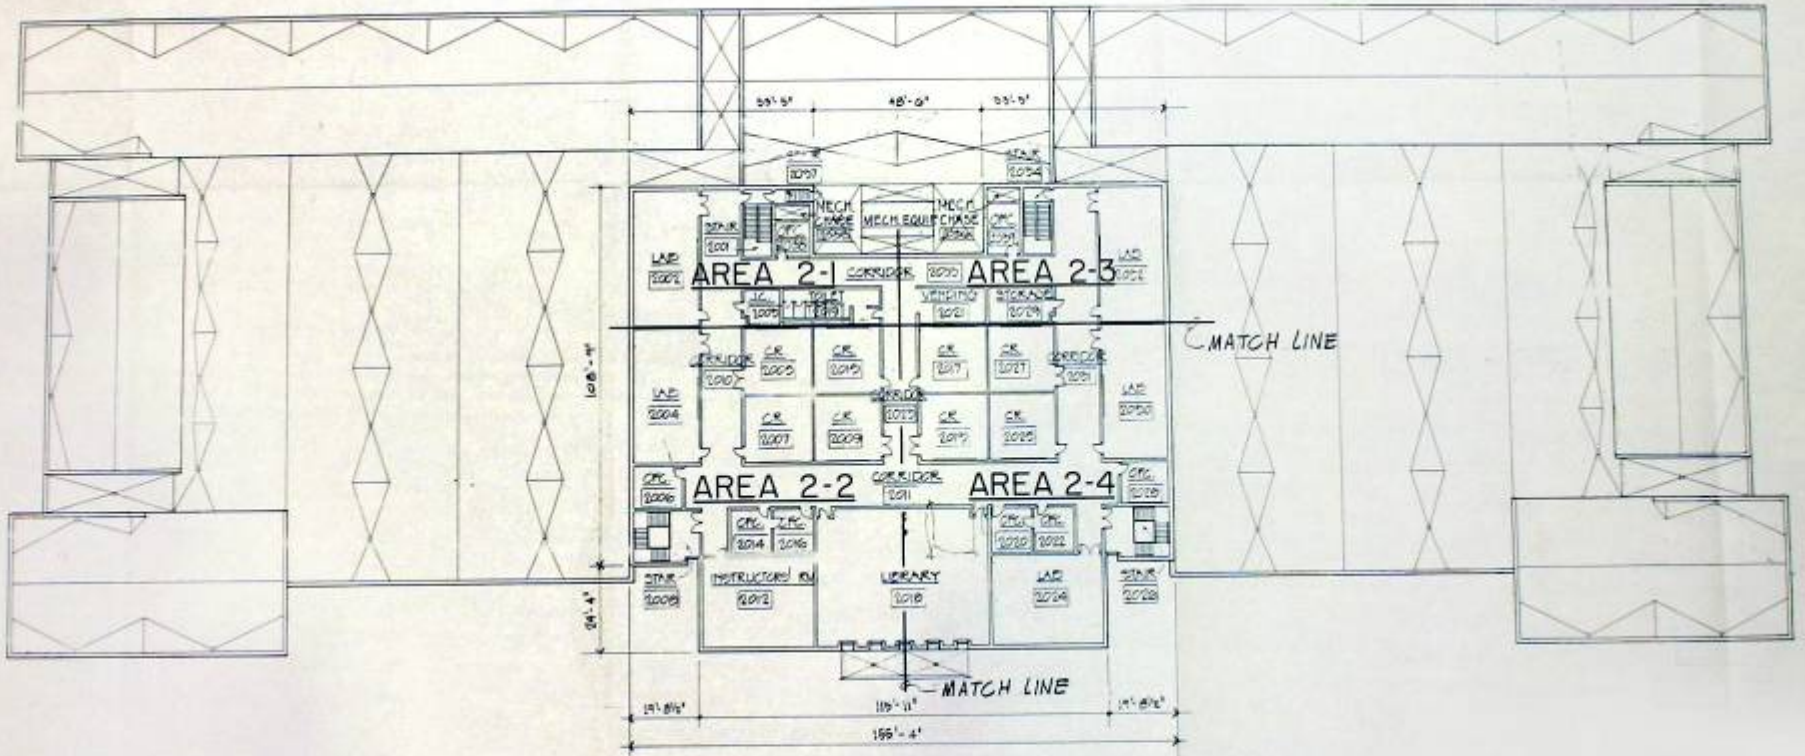

EXISTING SECOND FLOOR





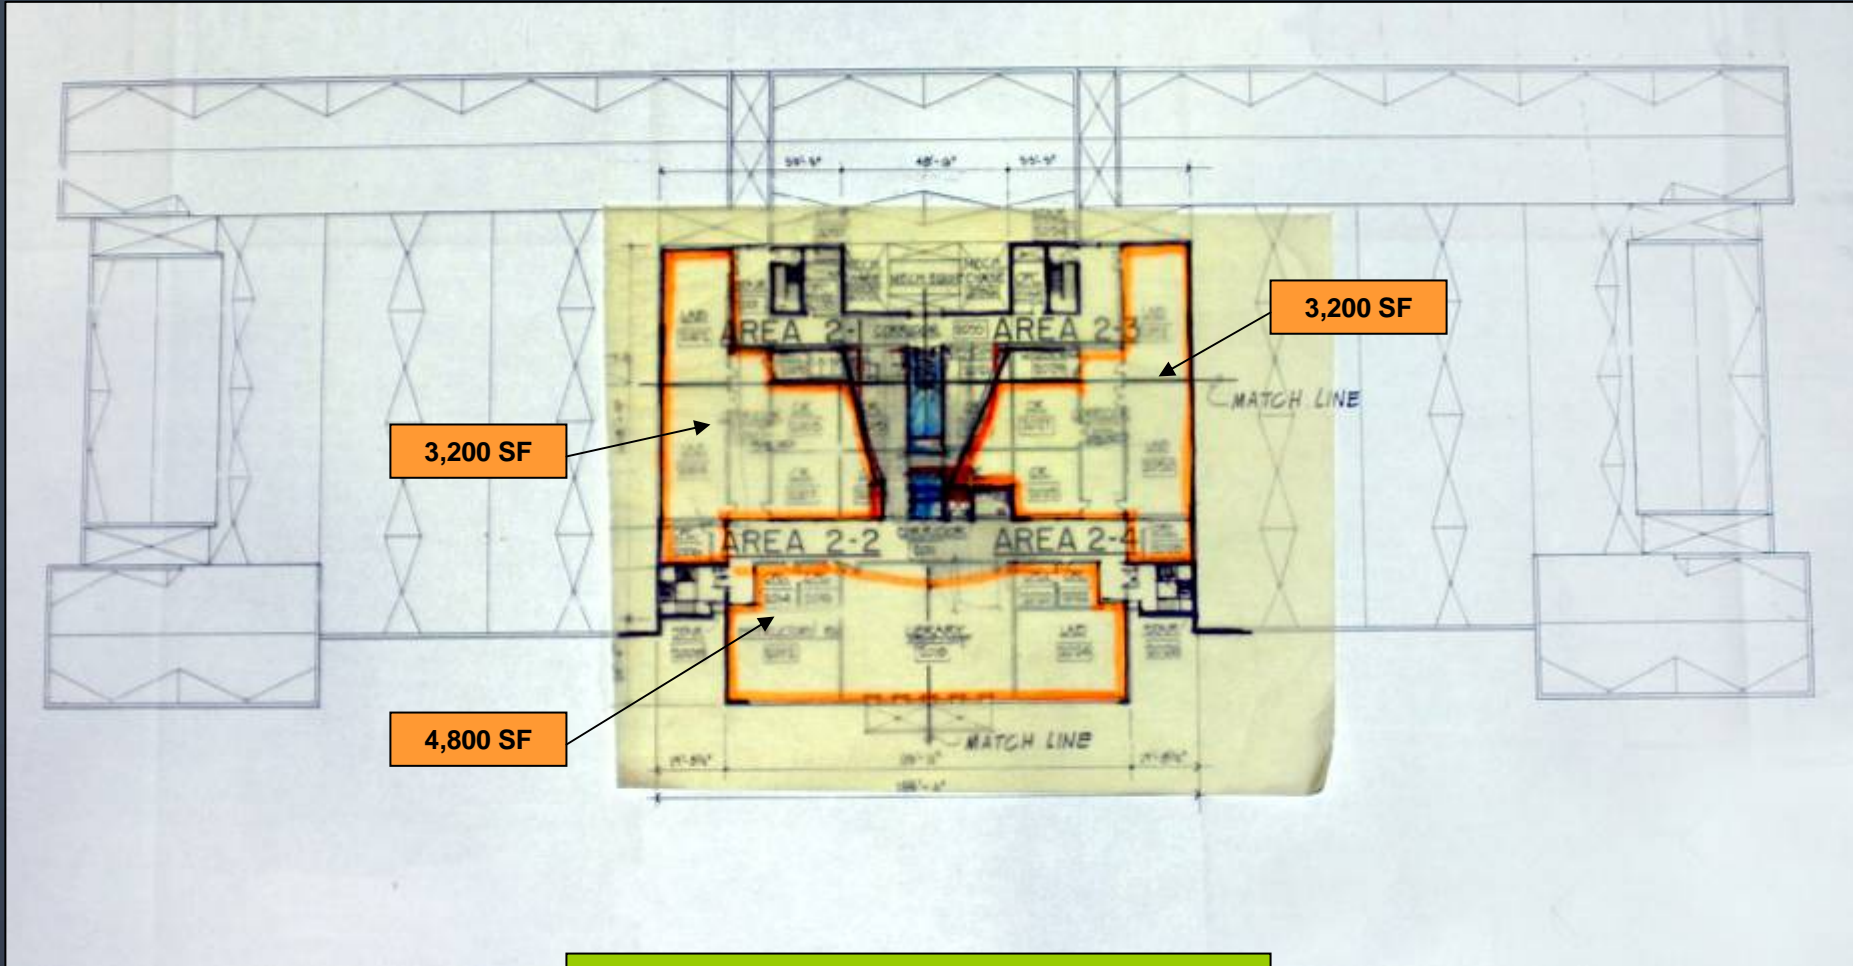


NEW SECOND FLOOR PLAN





SECTION THRU LOBBY
LOOKING EAST



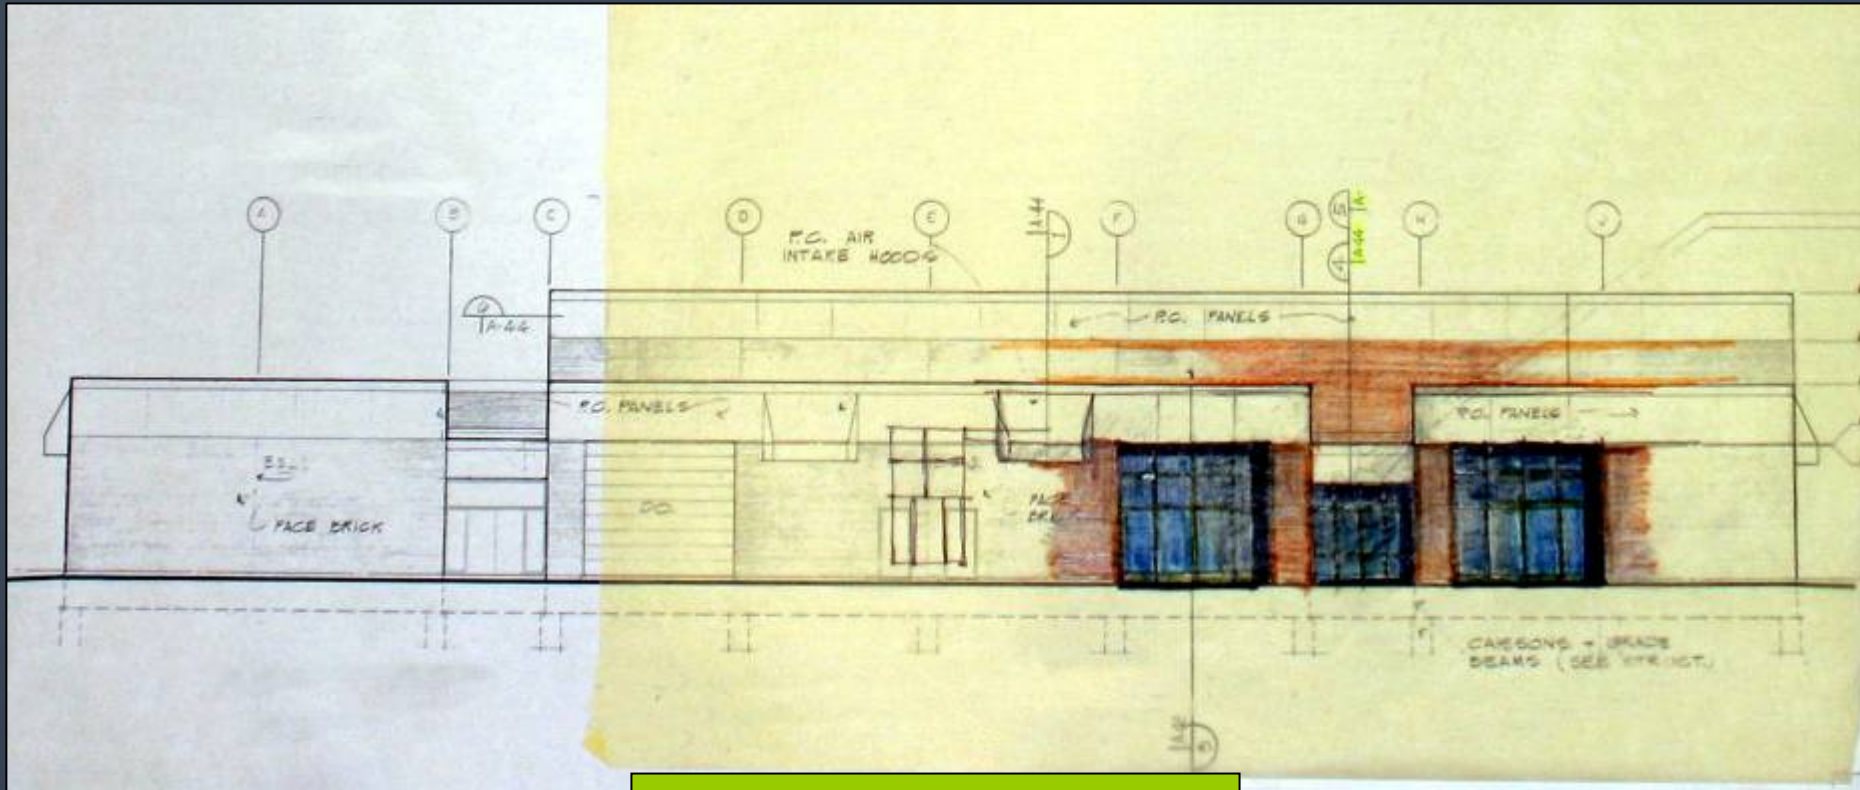

OFFICE SUITE ENTRY






ORNAMENTAL GRILLE

RE-PAINT LOUVERS

RE-PAINT DOORS


ENTRY CANOPY

NEW GLASS

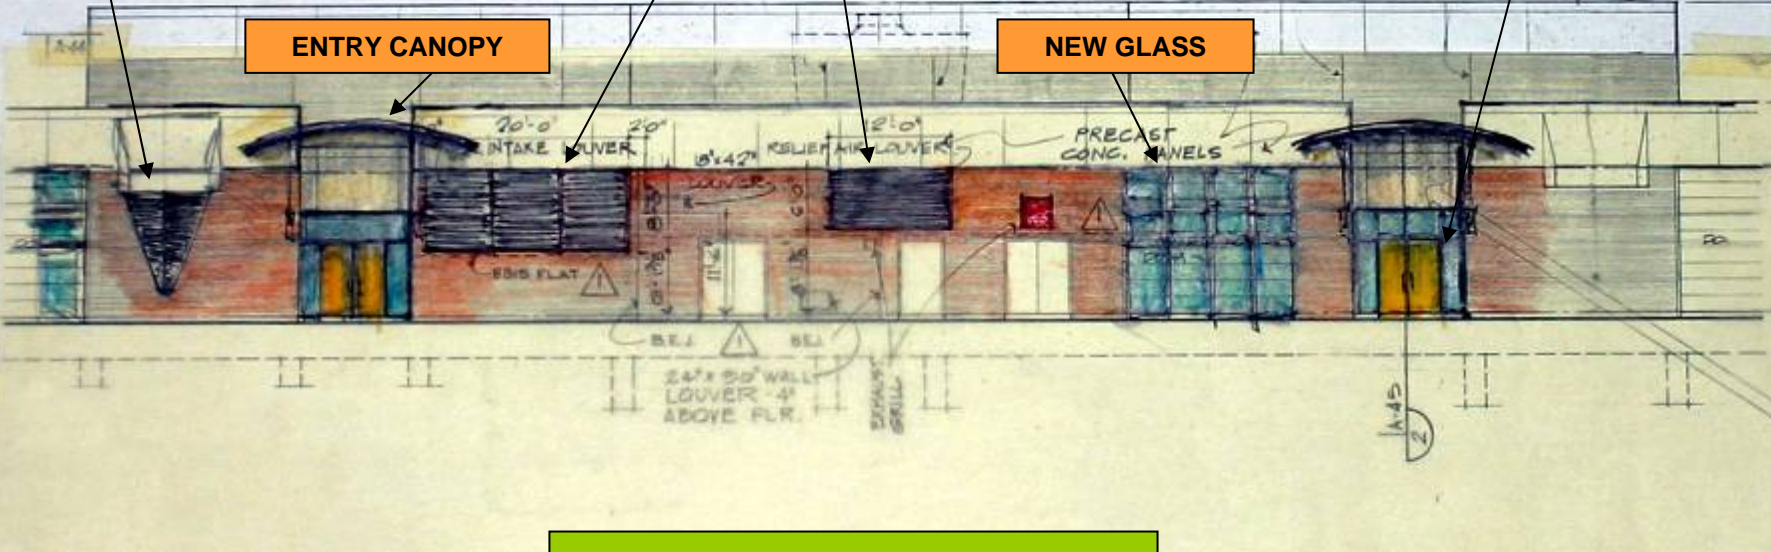

BUILDING EXTERIOR



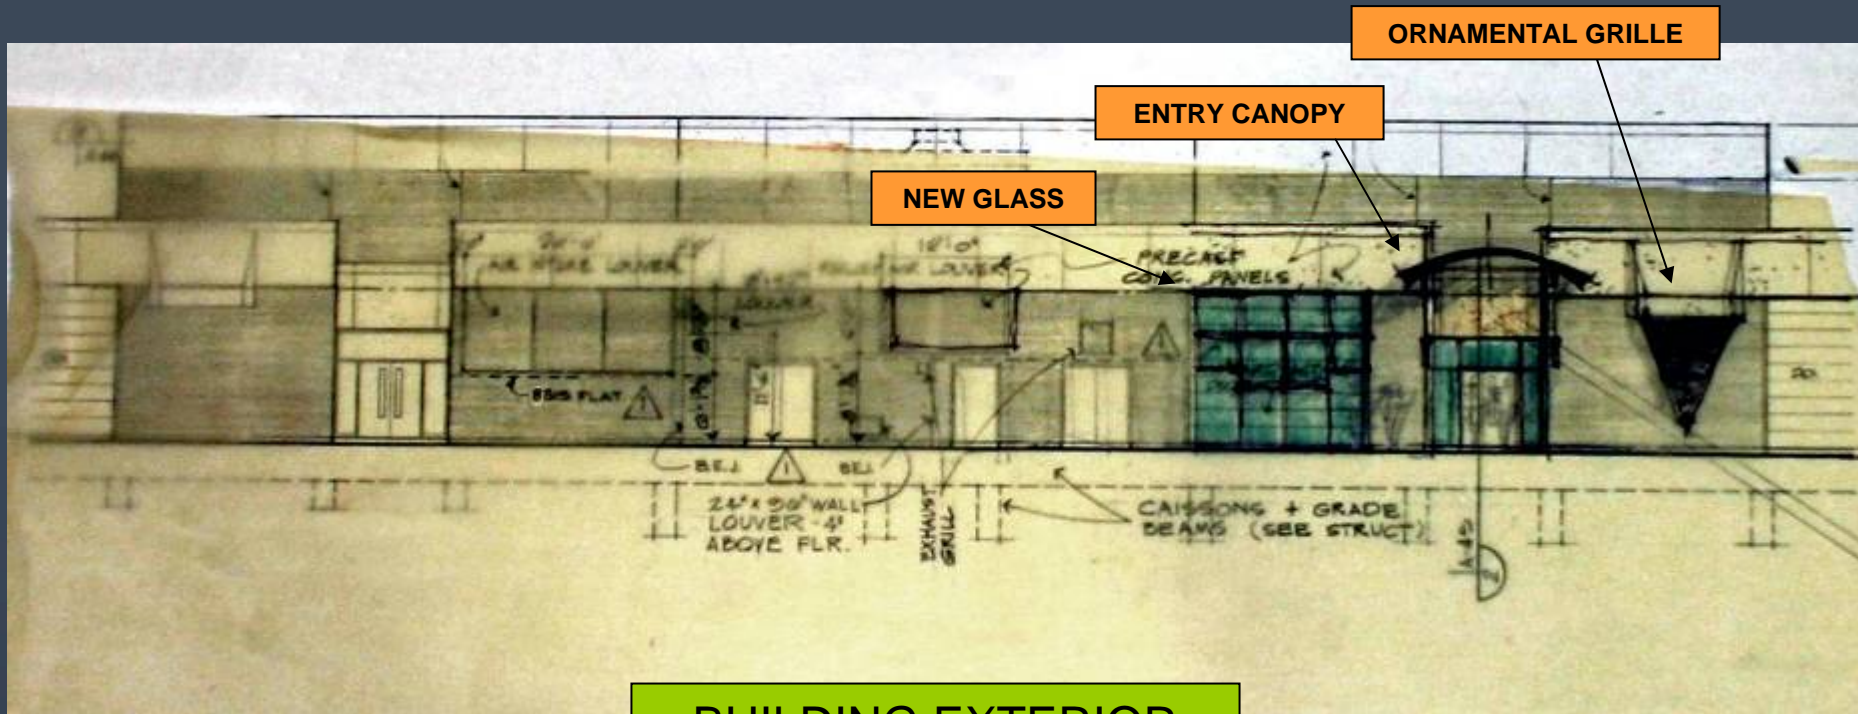


BUILDING EXTERIOR




Rantoul Business Center

-10'x40' BRICK AREA
-3'X36' LETTERING LAYOUT
*3' IS THE HEIGHT OF THE 'R' IN RANTOUL

SCALE: 3/16"=1'

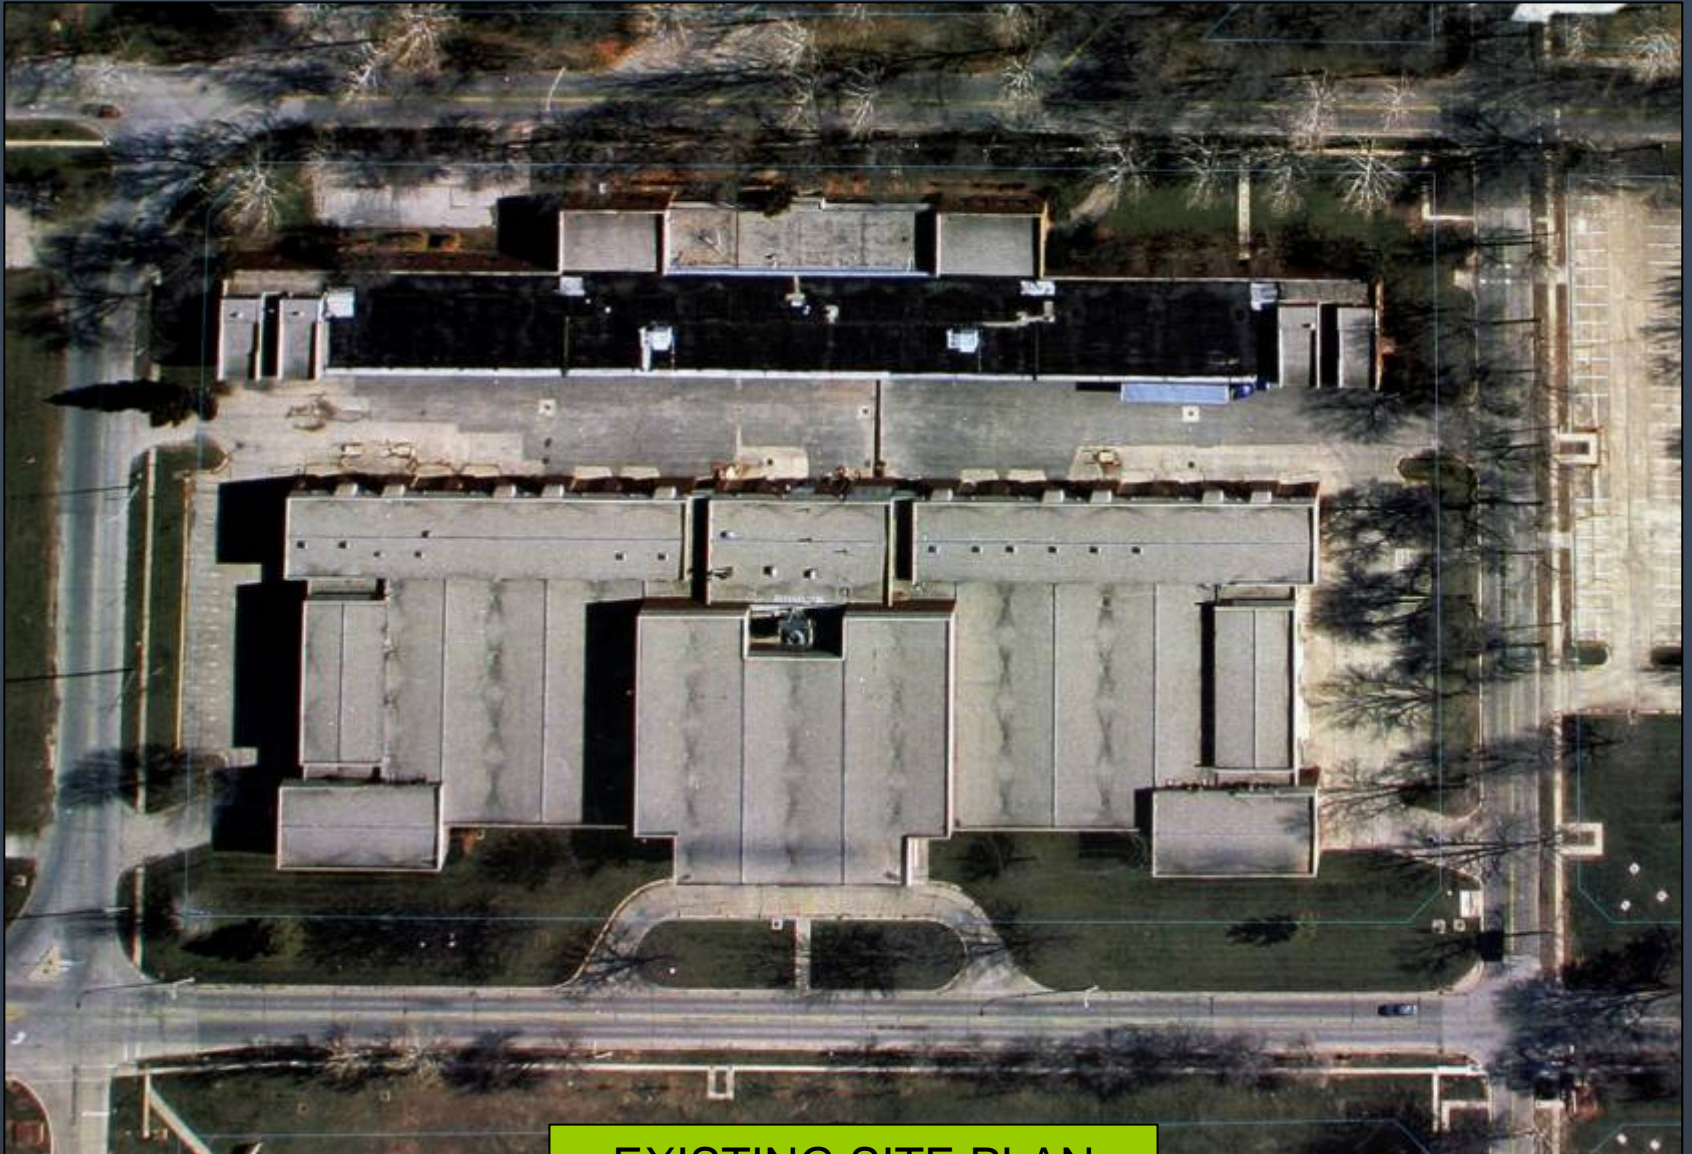

EXISTING SITE PLAN

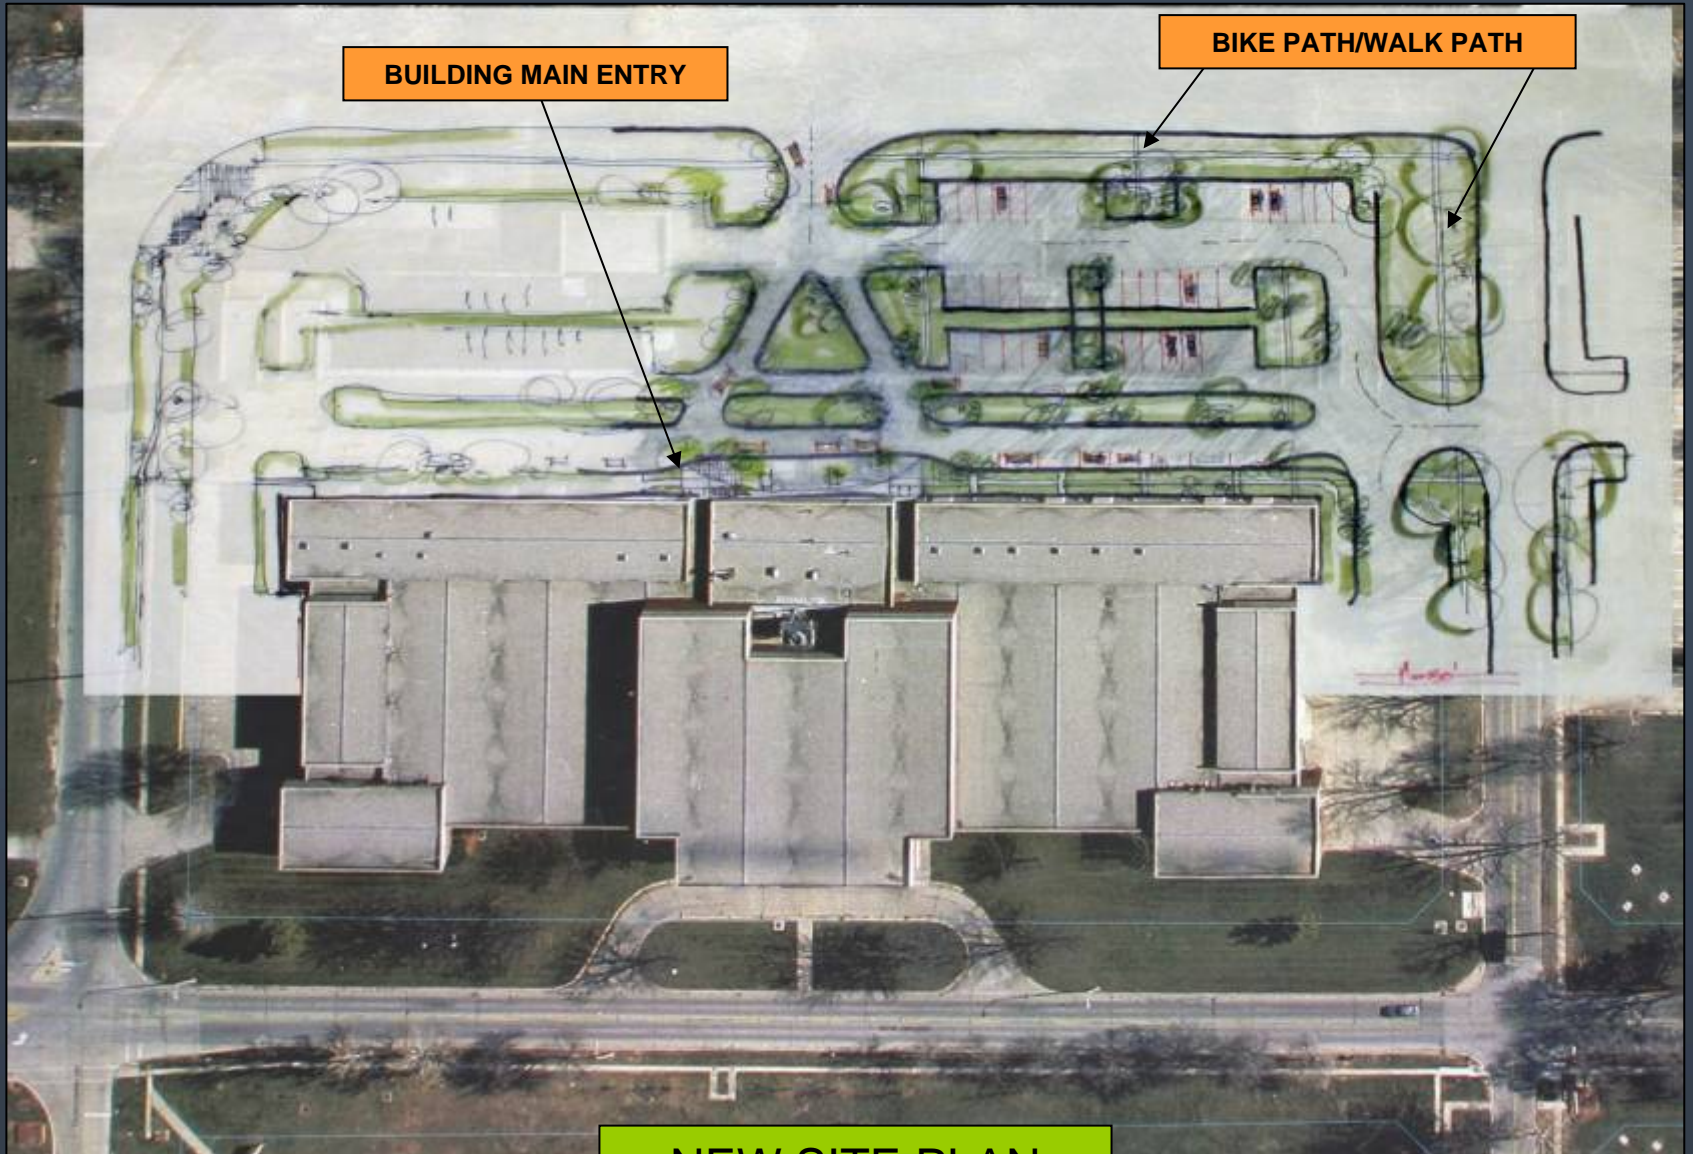

BUILDING MAIN ENTRY

BIKE PATH/WALK PATH

NEW SITE PLAN