

Hangar 4

Utility Location

- Electric**
- Meter
 - Transformer
 - Streetlight
 - Structure Pole
 - Primary (OH)
 - Secondary (OH)
 - Primary (UG)
 - Secondary (UG)

- Storm Water**
- Inlet
 - Manhole
 - Main
 - Inlet Lead

- Sanitary Sewer**
- Manhole
 - Main Line
 - Lateral Line



- Water Distribution**
- Hydrant
 - Main Valve
 - Water Main
 - Service Line

- Fiber**
- Fiber Optic

- Gas**
- Main Line
 - Service Line

- Parcels
- Vacant Lot


***2014 Aerial Image provided by Champaign County GIS Consortium

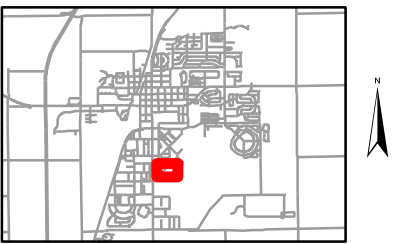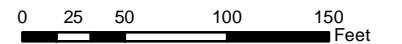

Village of Rantoul
Public Works Dept.
200 W. Grove Avenue
Rantoul, IL 61866
(217) 892-2178



NOTE: This product was prepared for informational and general reference purposes. The Village of Rantoul shall assume no liability for any error, omissions, or inaccuracies in the information provided.

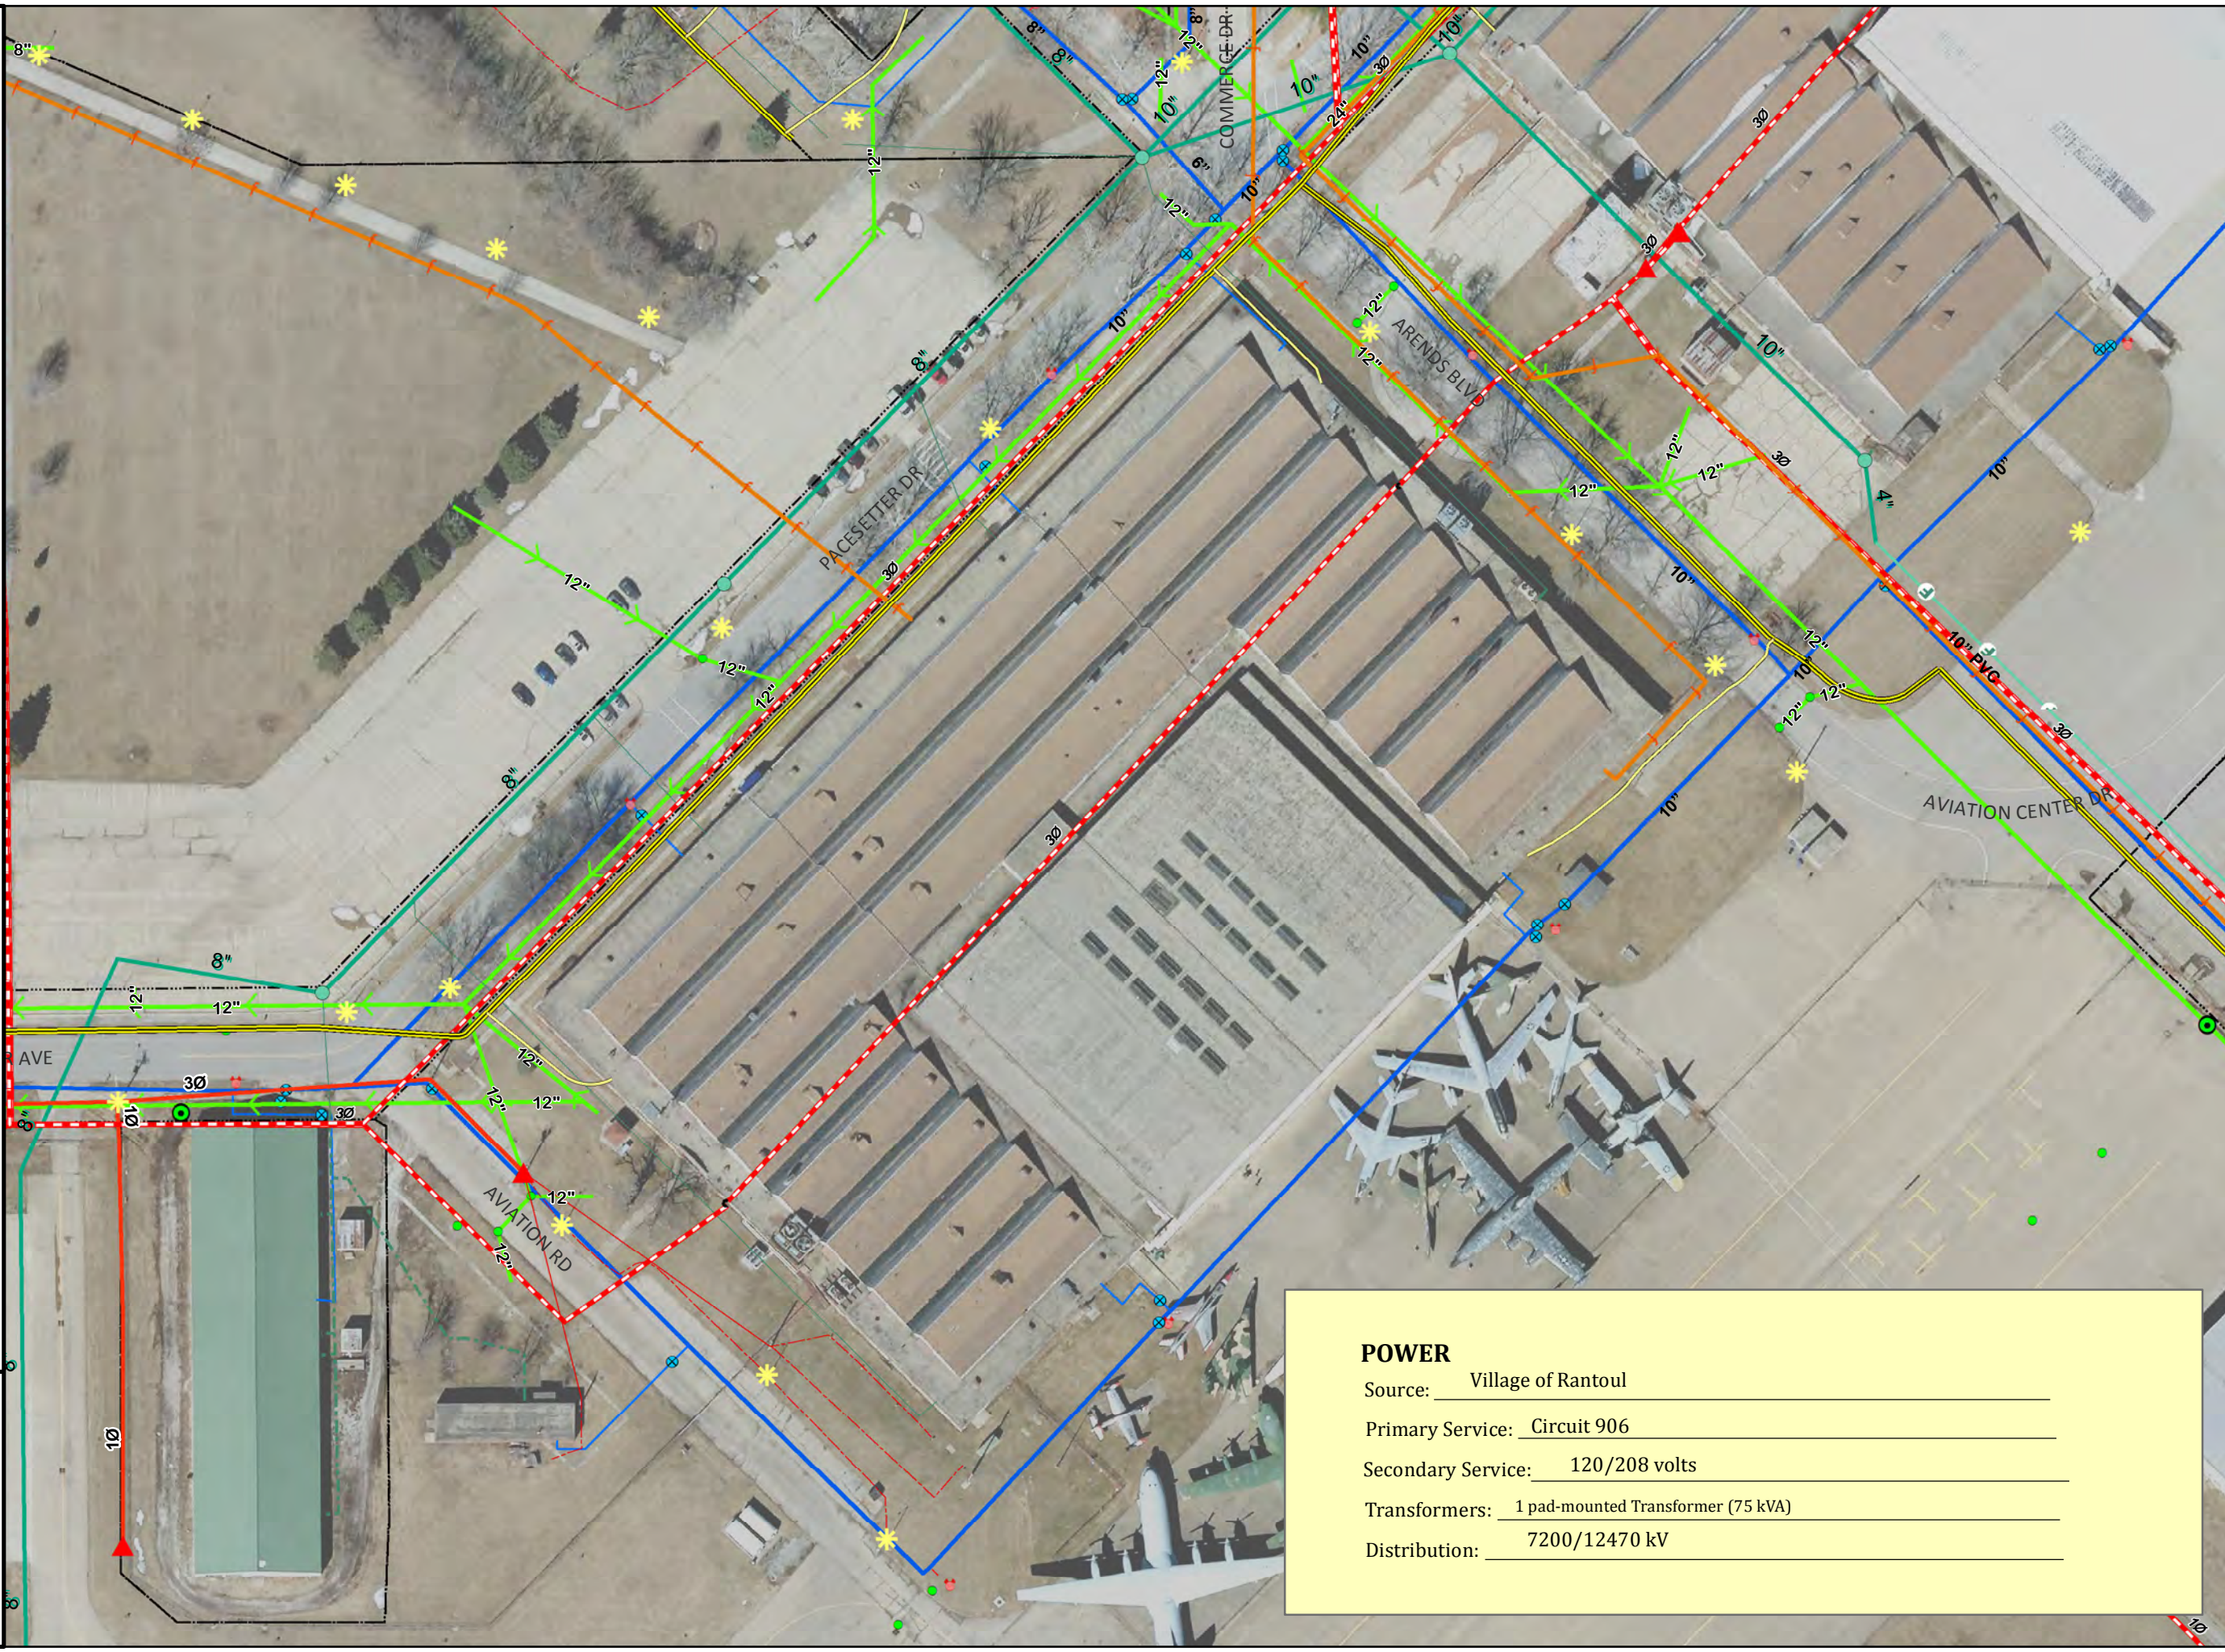

POWER

Source: Village of Rantoul

Primary Service: Circuit 906

Secondary Service: 120/208 volts

Transformers: 1 pad-mounted Transformer (75 kVA)

Distribution: 7200/12470 kV